


I-295 and I-95 Possible Highway Median Solar Panel Locations


Site No.	Highway	General Location
1.	I-95	Just north of Exit 4, Nooseneck Hill Rd. to Dawley Park Rd.
2.	I-95	Just north of Exit 4, Nooseneck Hill Rd. to Teft Hill Trail.
3.	Disregard	
4.	I-95	Just north of Ten Rod Rd. to Austin Farm Rd.
5.	I-95	Austin Farm Rd. to Victory Highway
6.	I-95	Victory Highway to Robin Hollow Rd.
7.	I-95	Robin Hollow Rd. to about 100 feet past Gardner Matteson Ln.
8.	I-95	Just north of Gardner Matteson Ln. to Nooseneck Hill Rd.
9.	I-295	Toll Gate Rd to Exit 12 of I-95
10.	I-295	New London Ave to Route 37
11.	I-295	Hartford Ave to Greenville Ave
12.	I-295	North of Exit 7B to Route 104 (Farnum Pike)
13.	I-295	Just south of Exit 9A to Route 146
14.	I-295	Route 146 to Old River Rd
15.	I-295	Old River Rd. to the Blackstone River

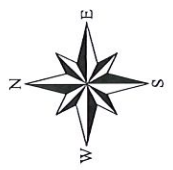

RIGIS
Copyright 2021 RIGIS
All Rights Reserved




Median Area
1 inch = 800 feet

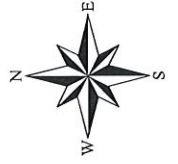

Median Area
1 inch = 500 feet



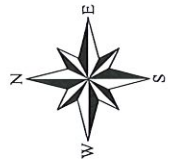


Median Area
1 inch = 500 feet

RIGIS

Copyright 2003 RIGIS
RIGIS is a registered trademark of RIGIS
All Rights Reserved



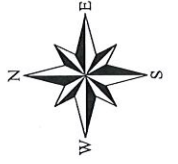

Median Area

1 inch = 500 feet

RIGIS


Copyright © 2011 RIGIS
All Rights Reserved



MIS & GIS




Median Area
1 inch = 700 feet

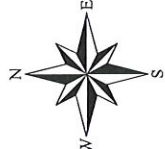

RIGIS
CORPORATE DESIGN
BRIDGE & CONSTRUCTION
ALL RIGHTS RESERVED




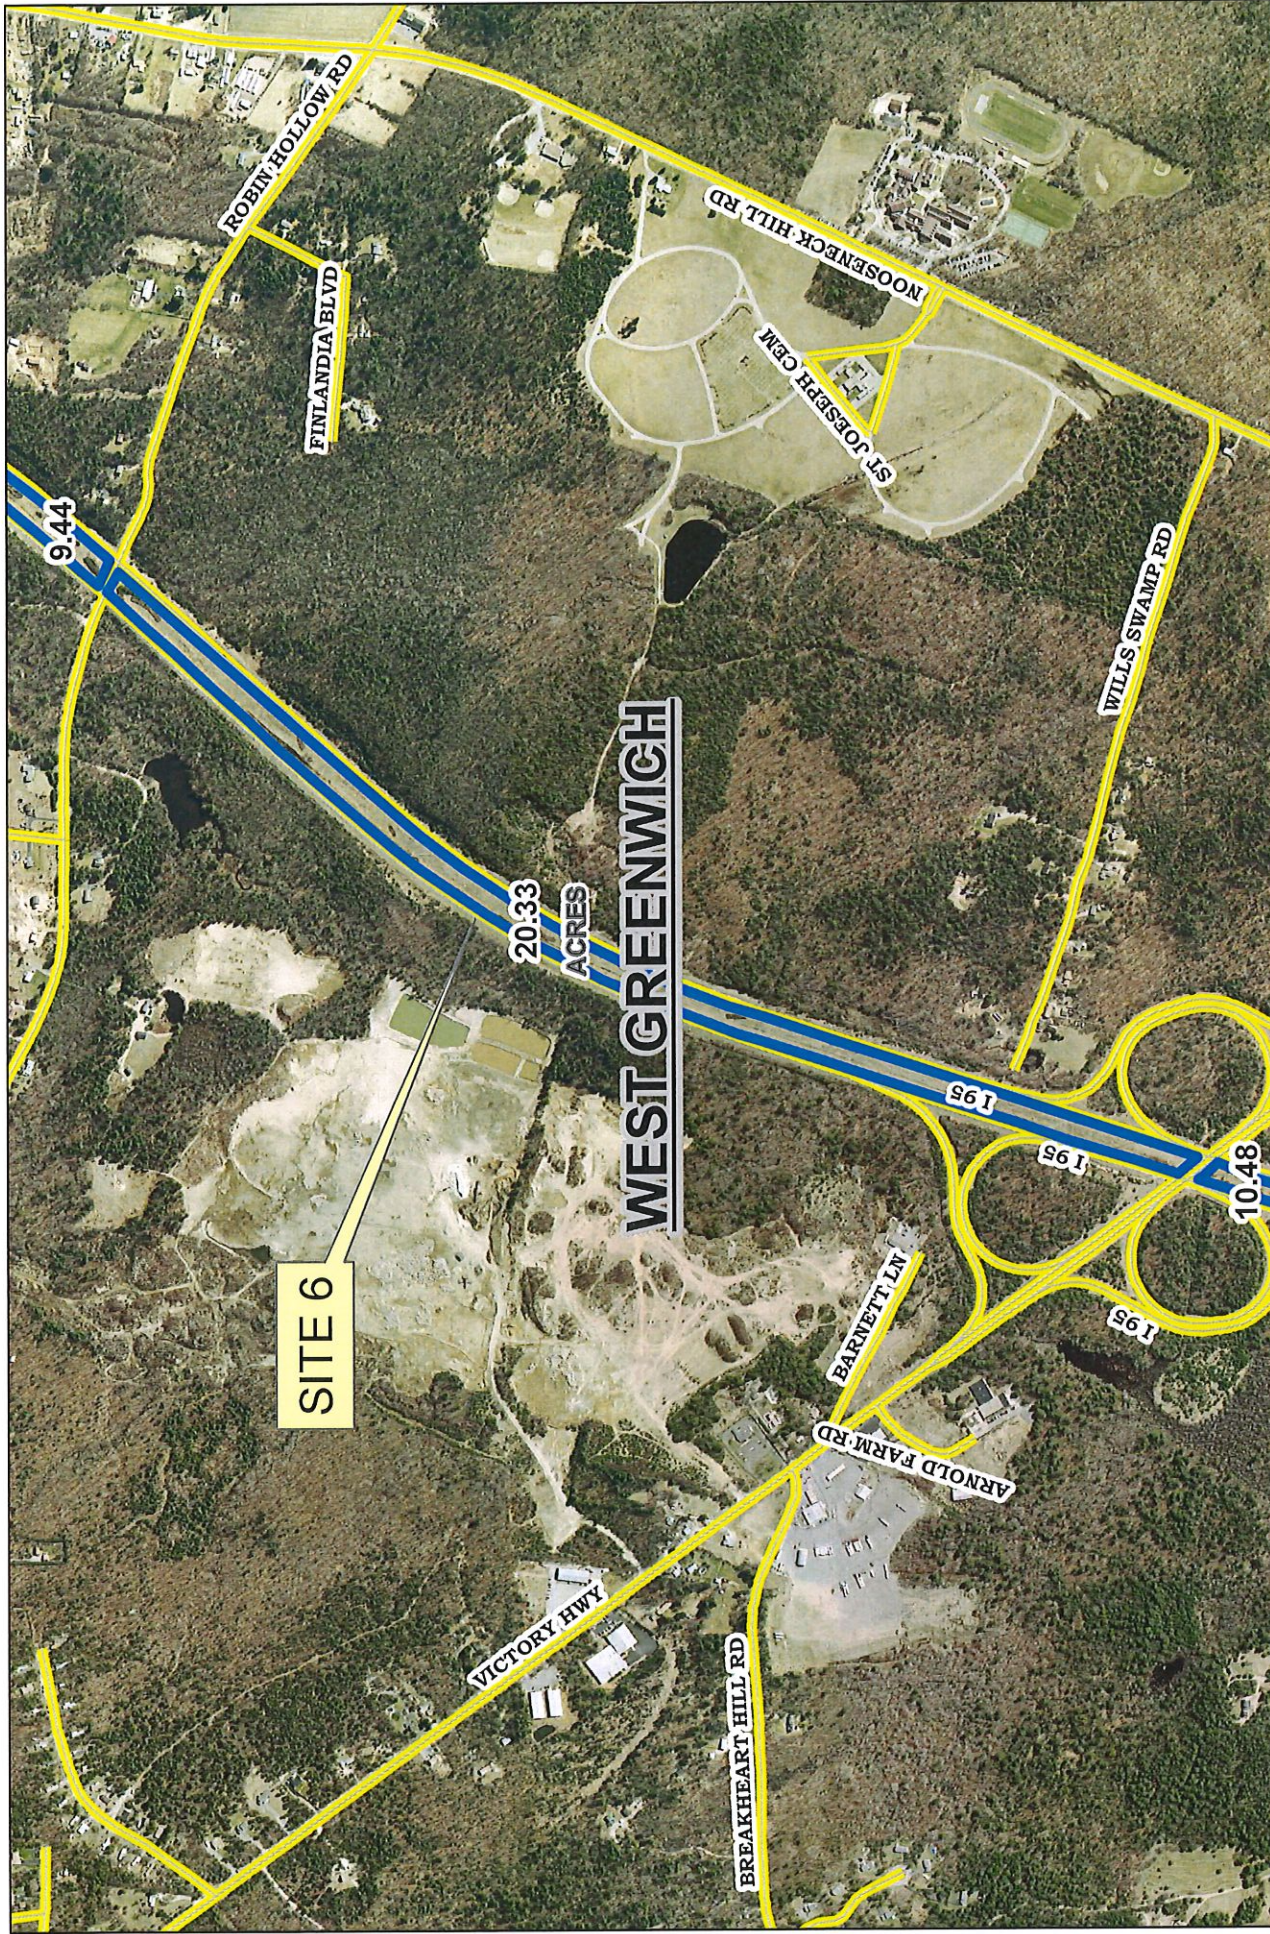

RIGIS
Copyright 2018 RIGIS
All Rights Reserved



Median Area
1 inch = 1,000 feet


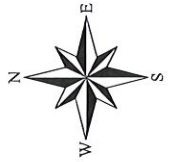


Median Area
1 inch = 500 feet


RIGIS

COMPANY LOGO
Scale 1" = 500 feet
All Rights Reserved



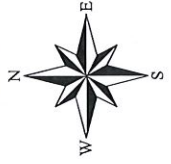
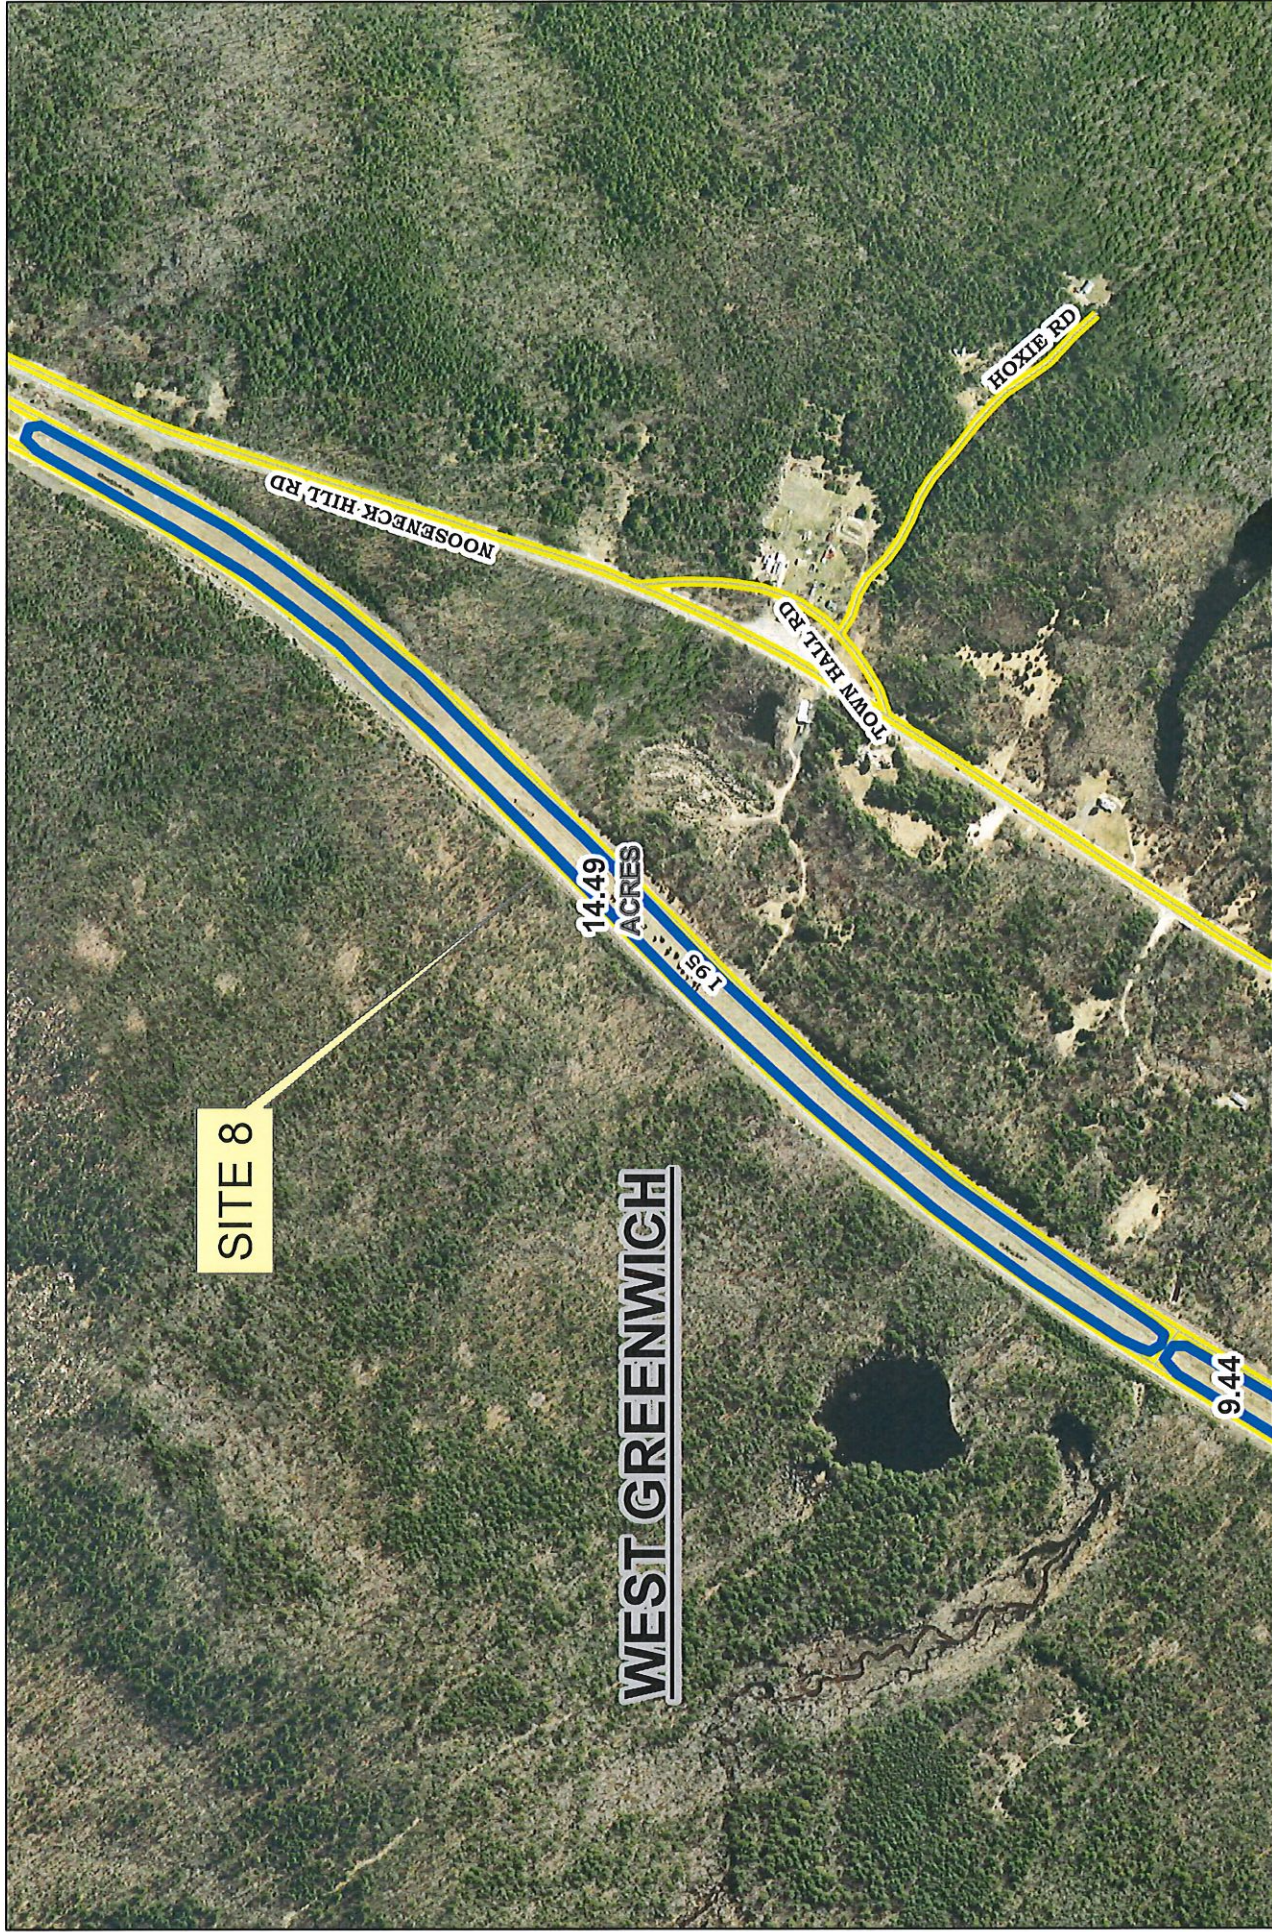


Median Area
1 inch = 700 feet

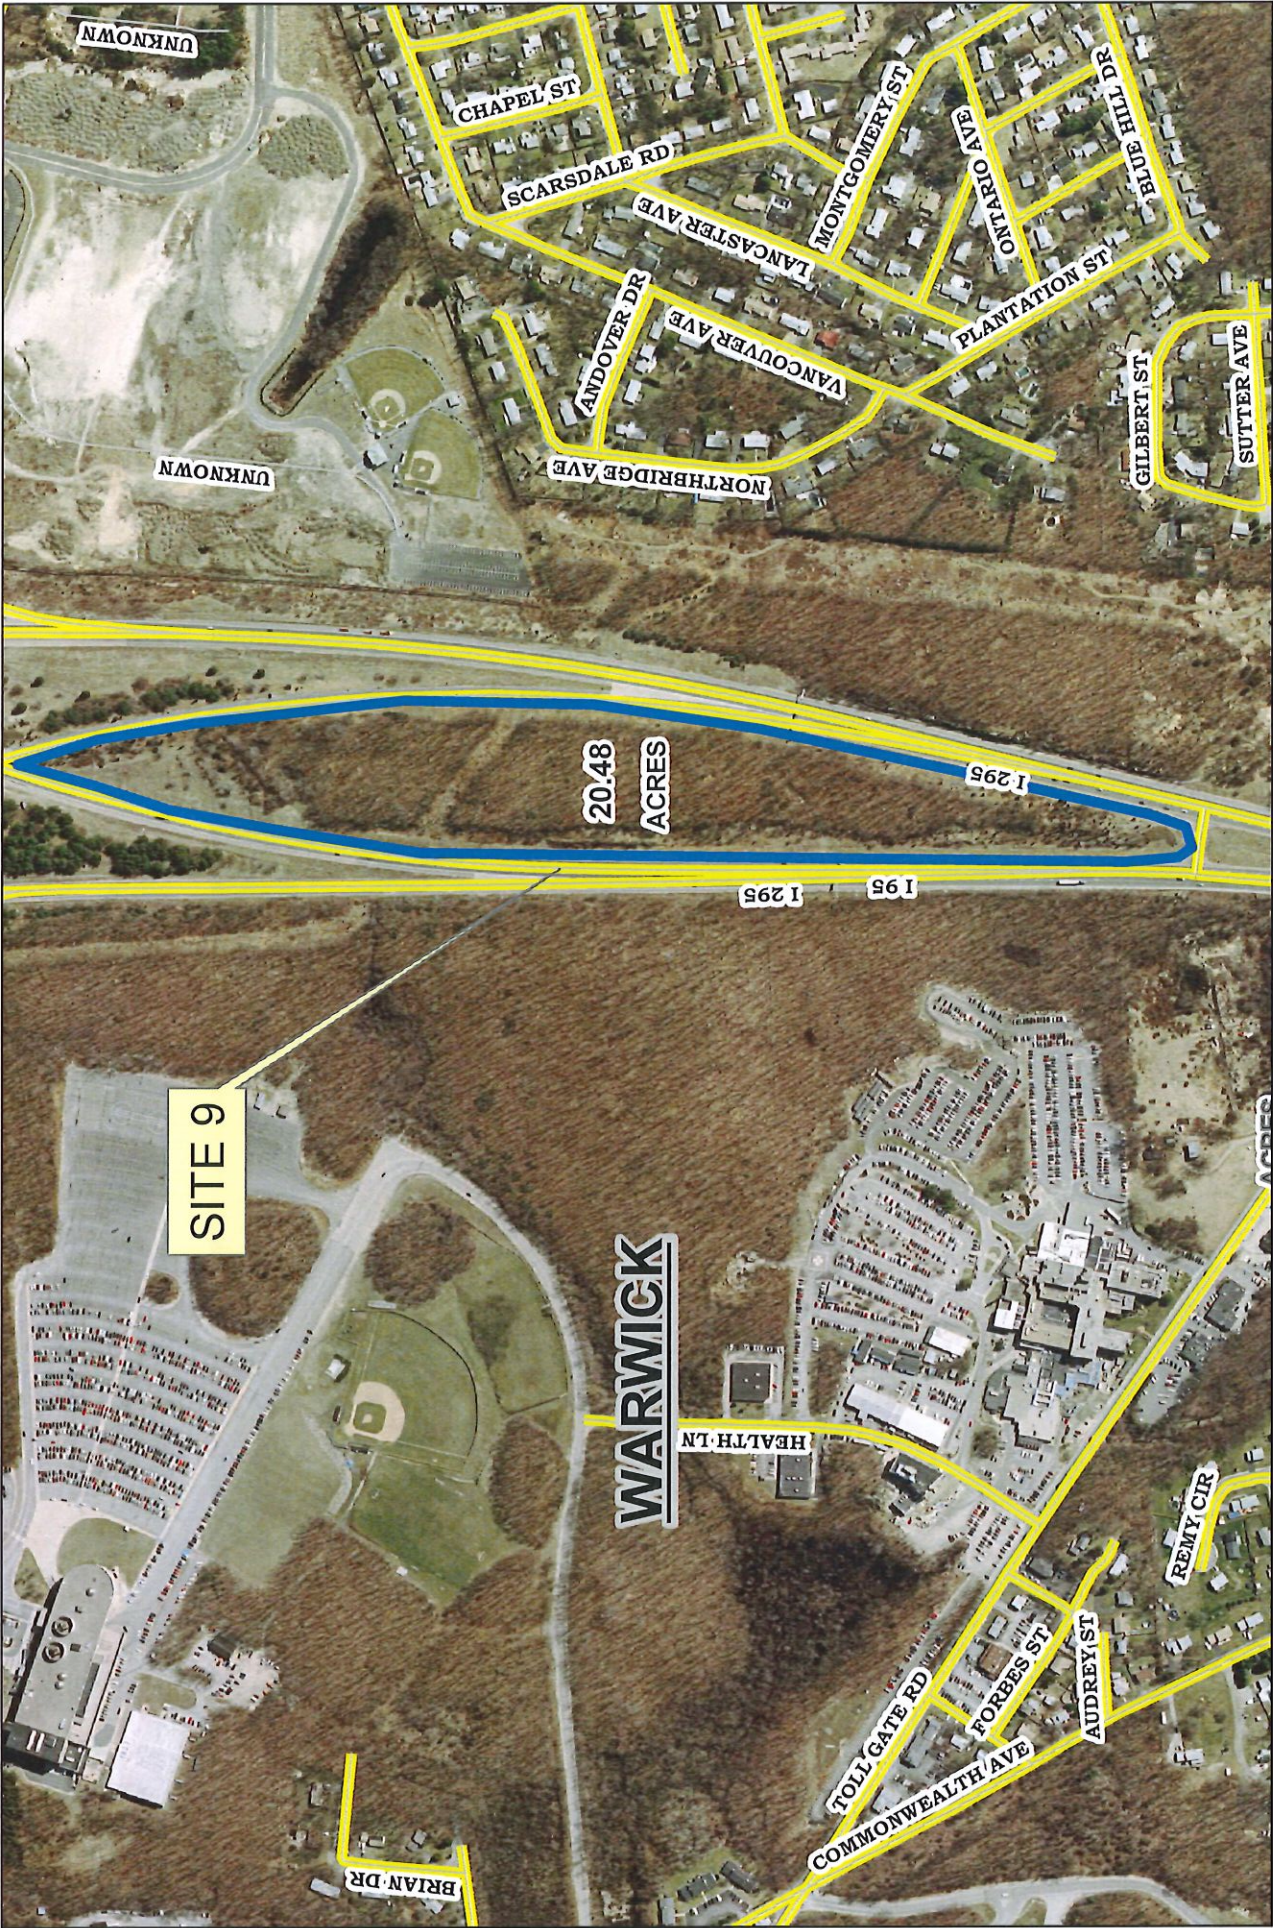

Median Area
1 inch = 500 feet



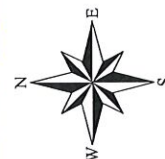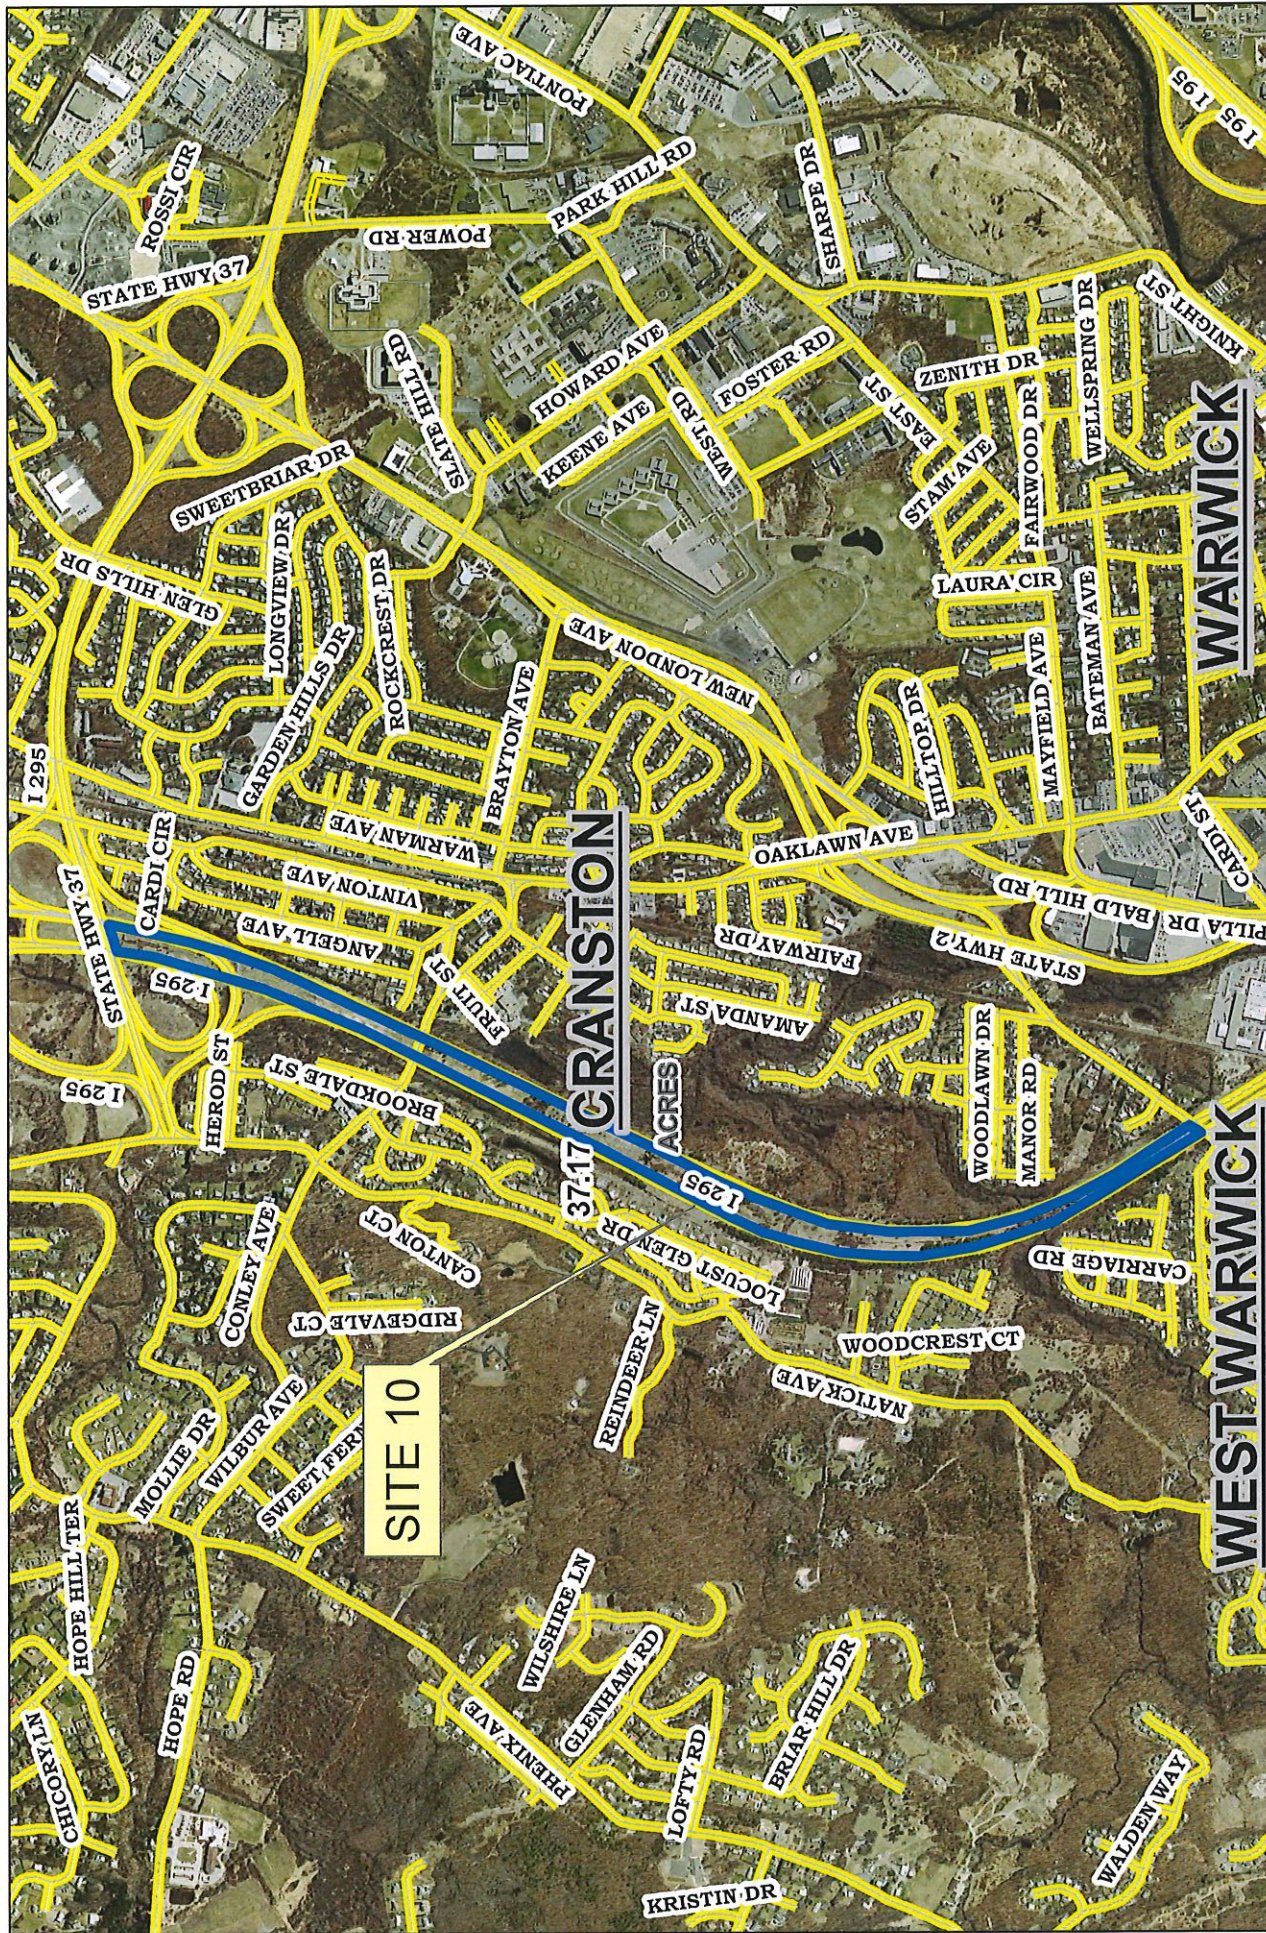



Median Area
1 inch = 1,500 feet




Copyright © 2010 RIGIS
All Rights Reserved



MRS & GIS

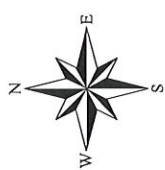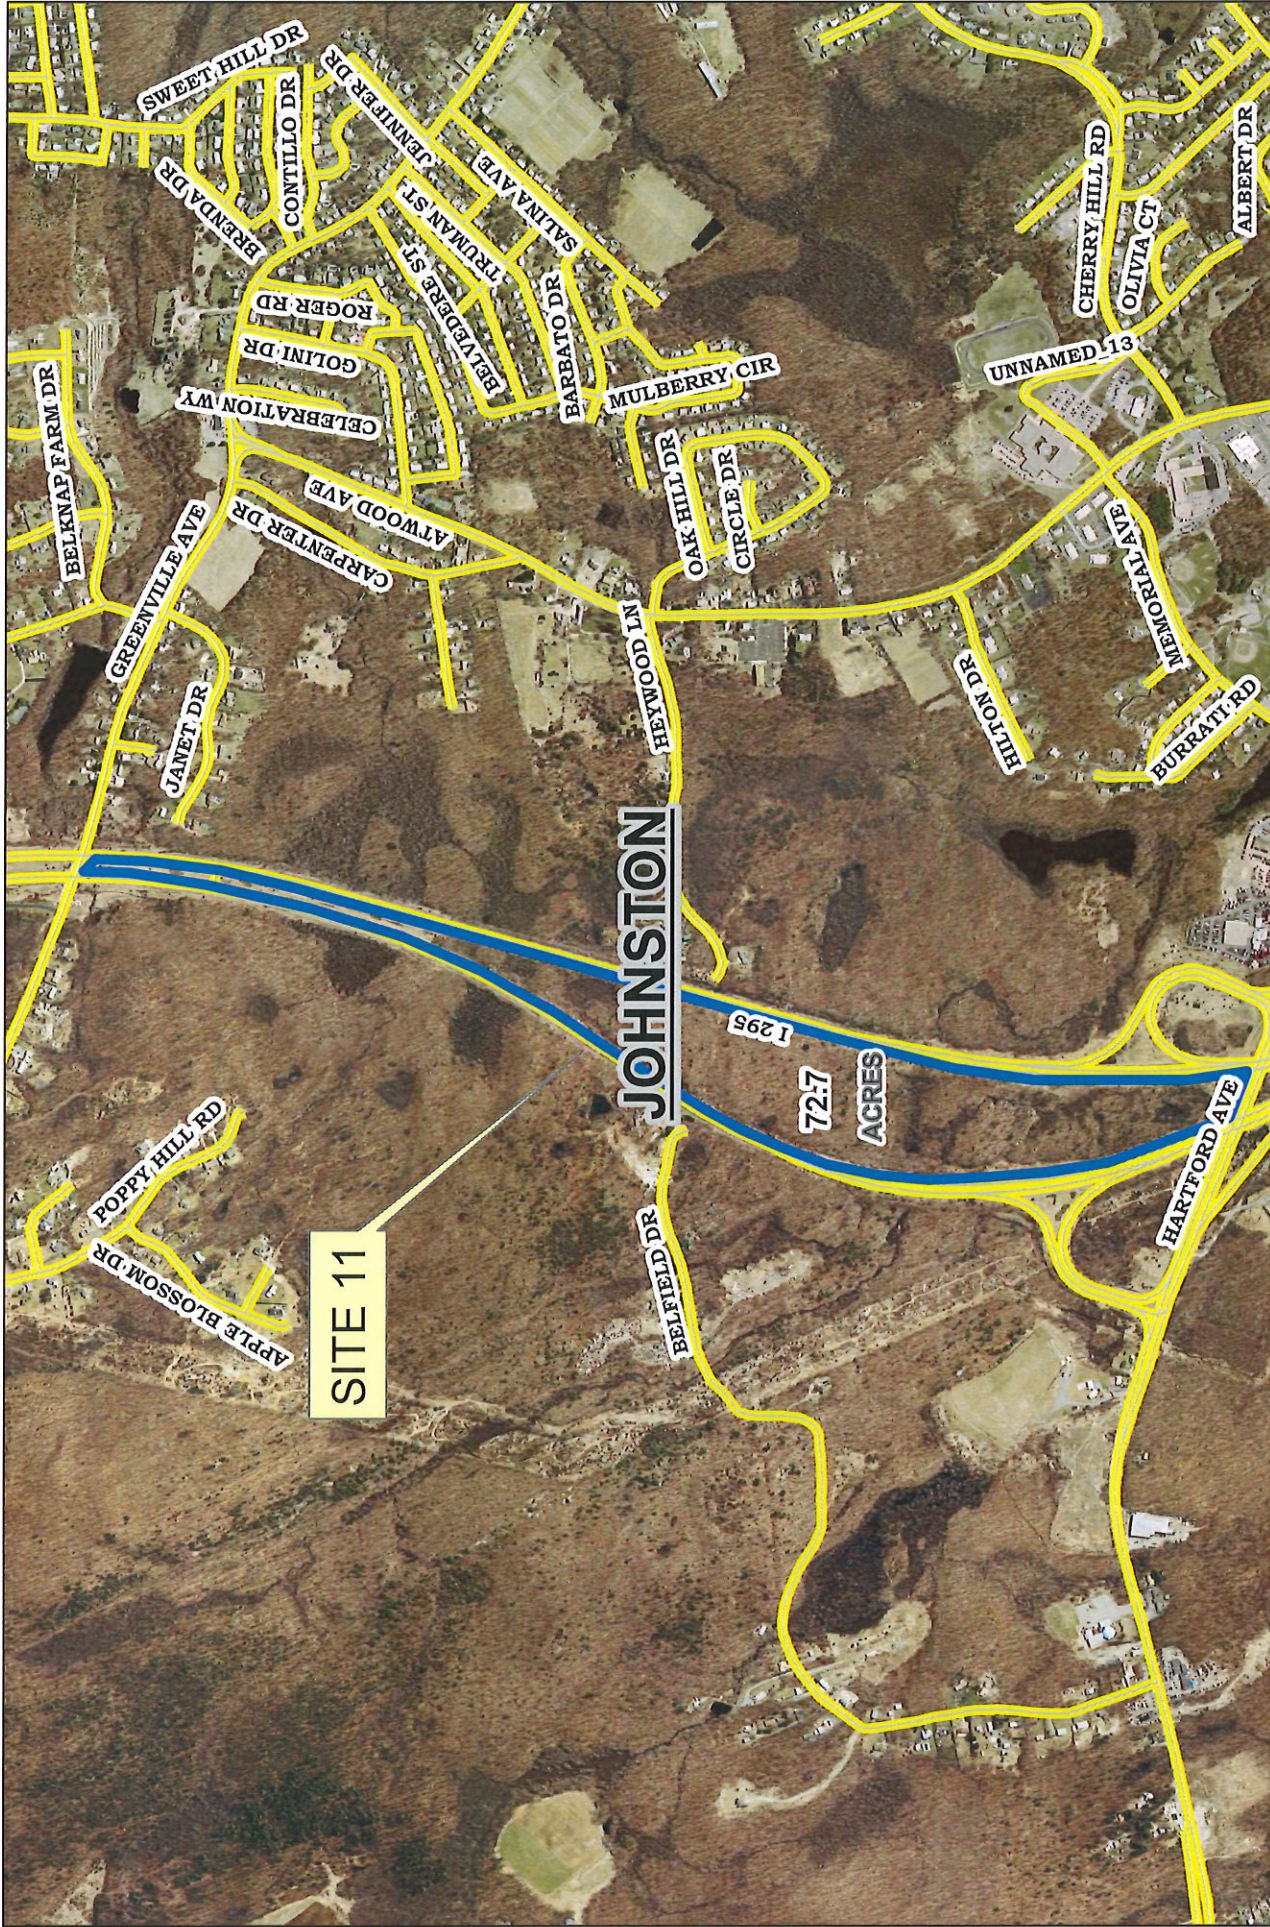

Median Area
1 inch = 1,200 feet

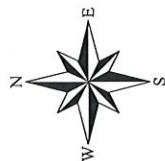


Median Area
1 inch = 1,200 feet







RGIS
Copyright 2011 RGIS
Based on Google Earth imagery
All Rights Reserved

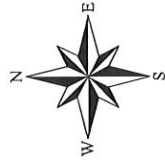


Median Area
1 inch = 500 feet

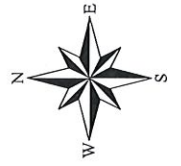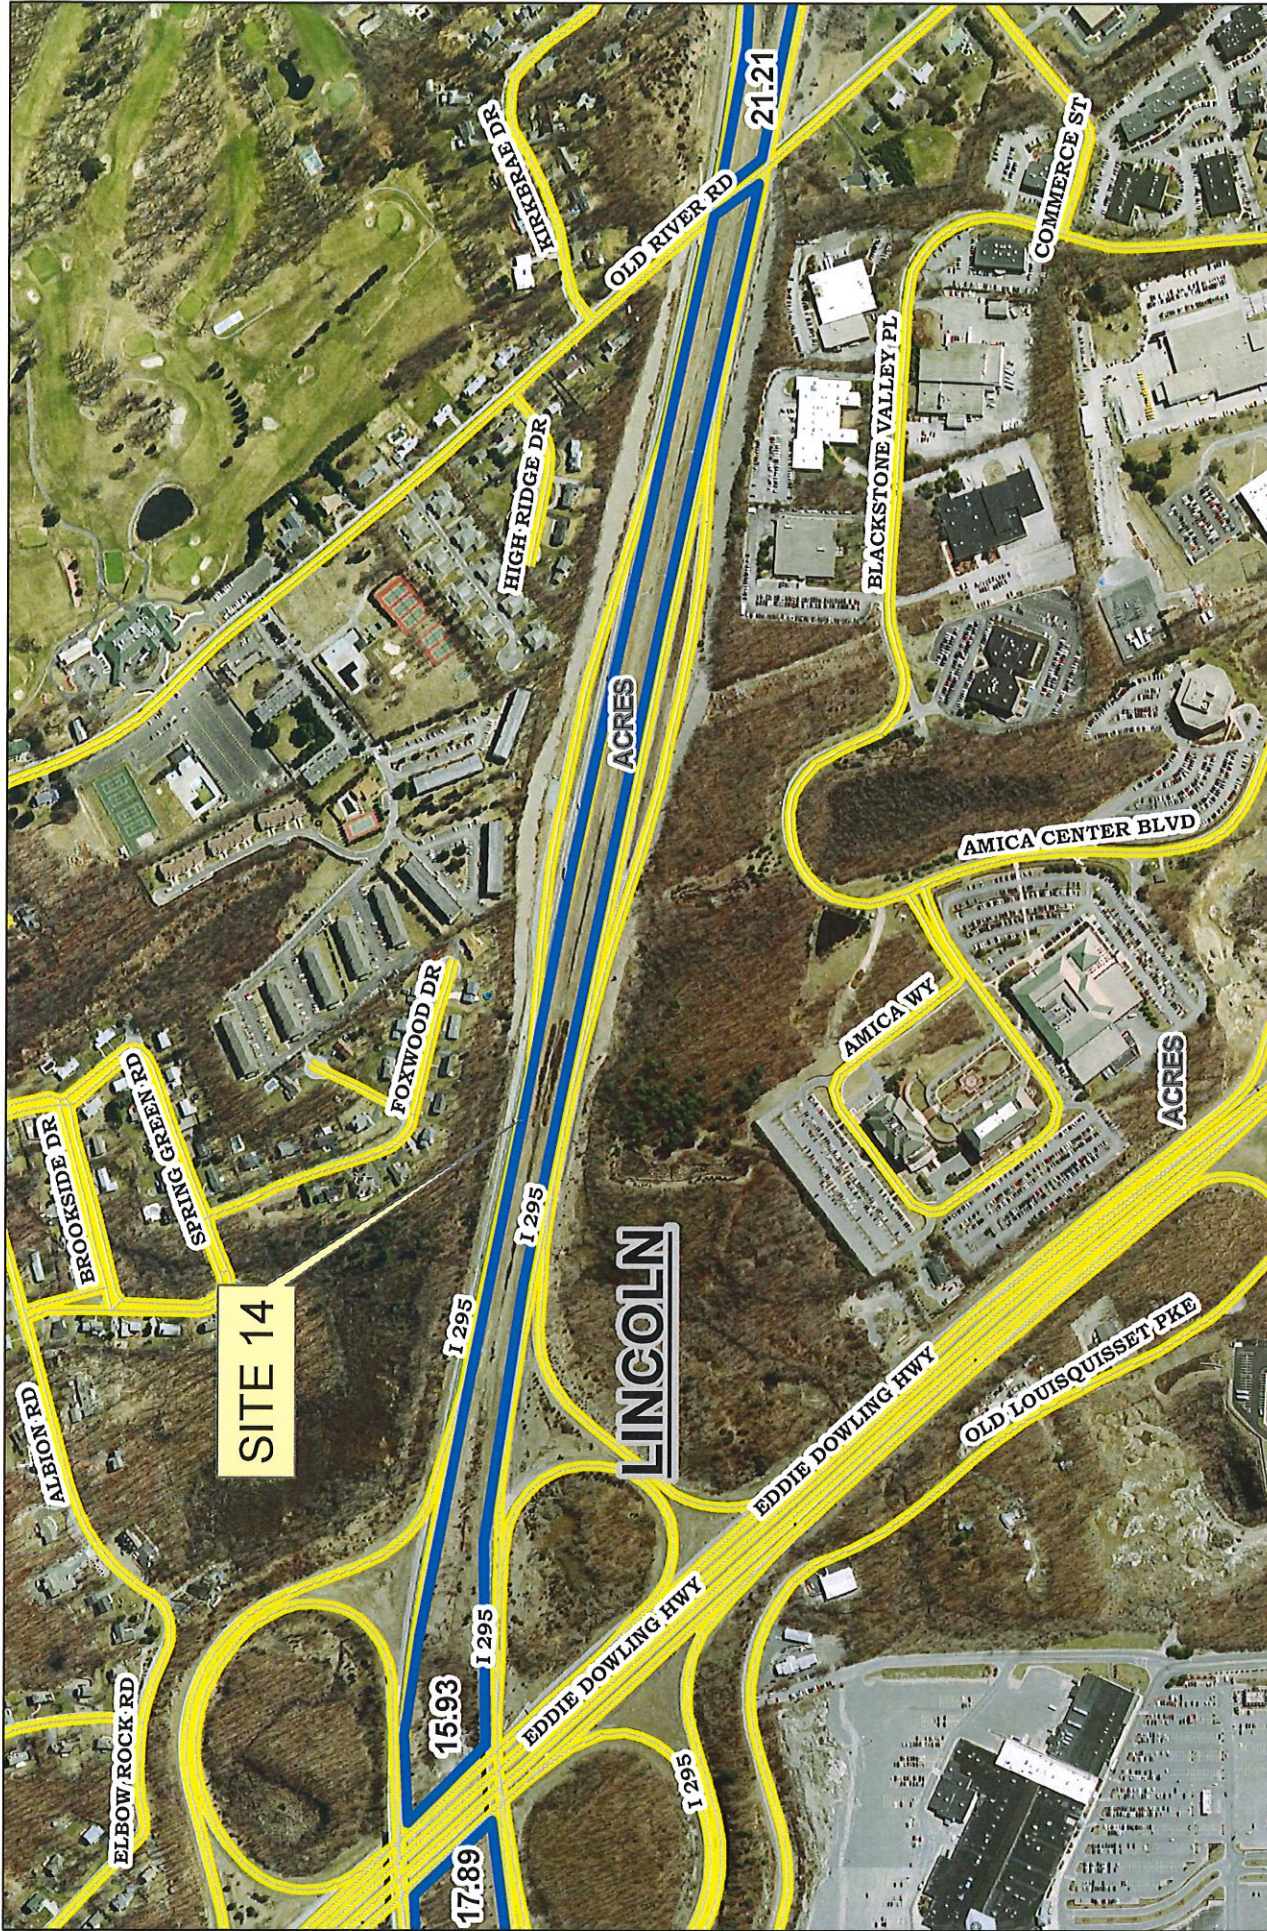

Median Area
1 inch = 600 feet

RIGIS
Copyright 2021 RIGIS
All rights reserved.



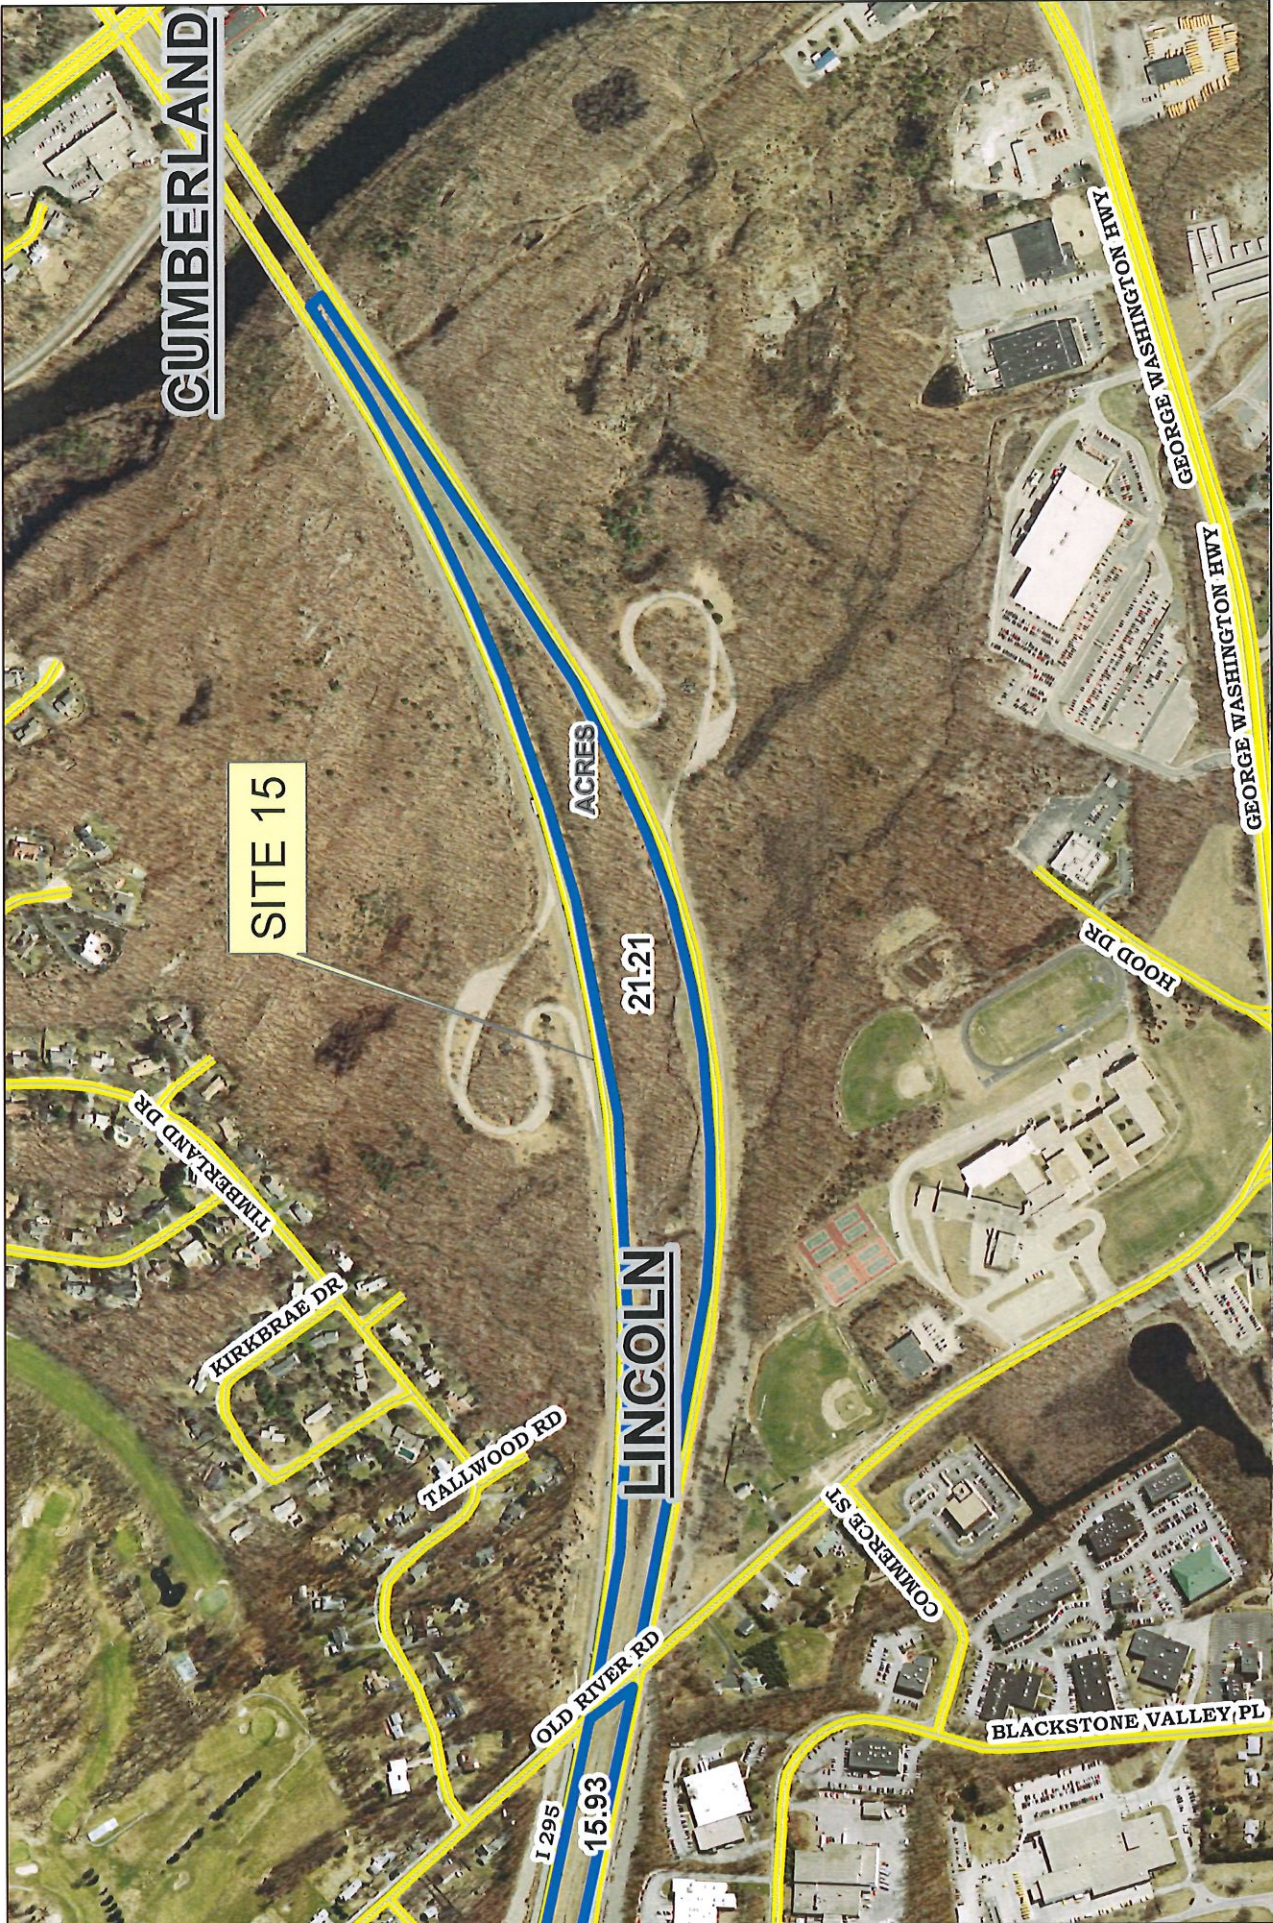

Median Area
1 inch = 600 feet



RIGIS
Copyright © 2021 RIGIS
All Rights Reserved

